




Grundriss EG M 1:200

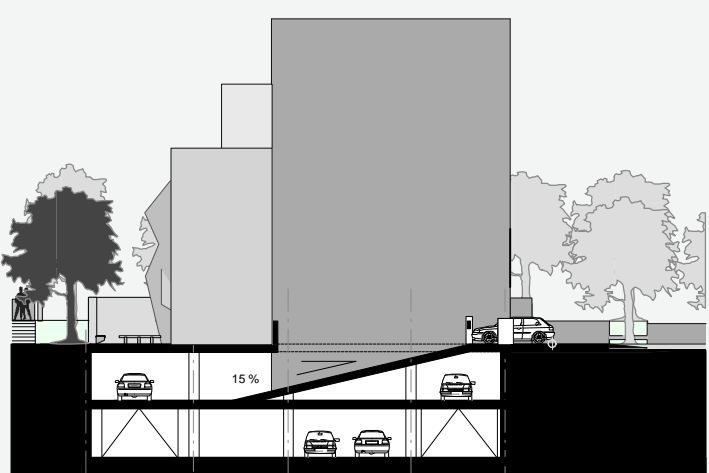


Querschnitt E-E M 1:200

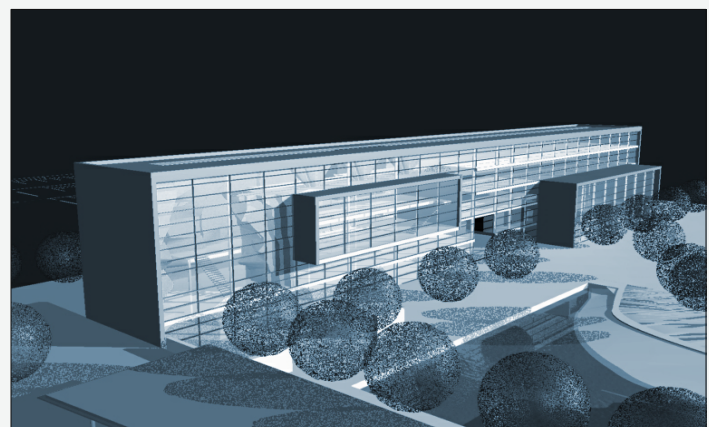

Perspektive

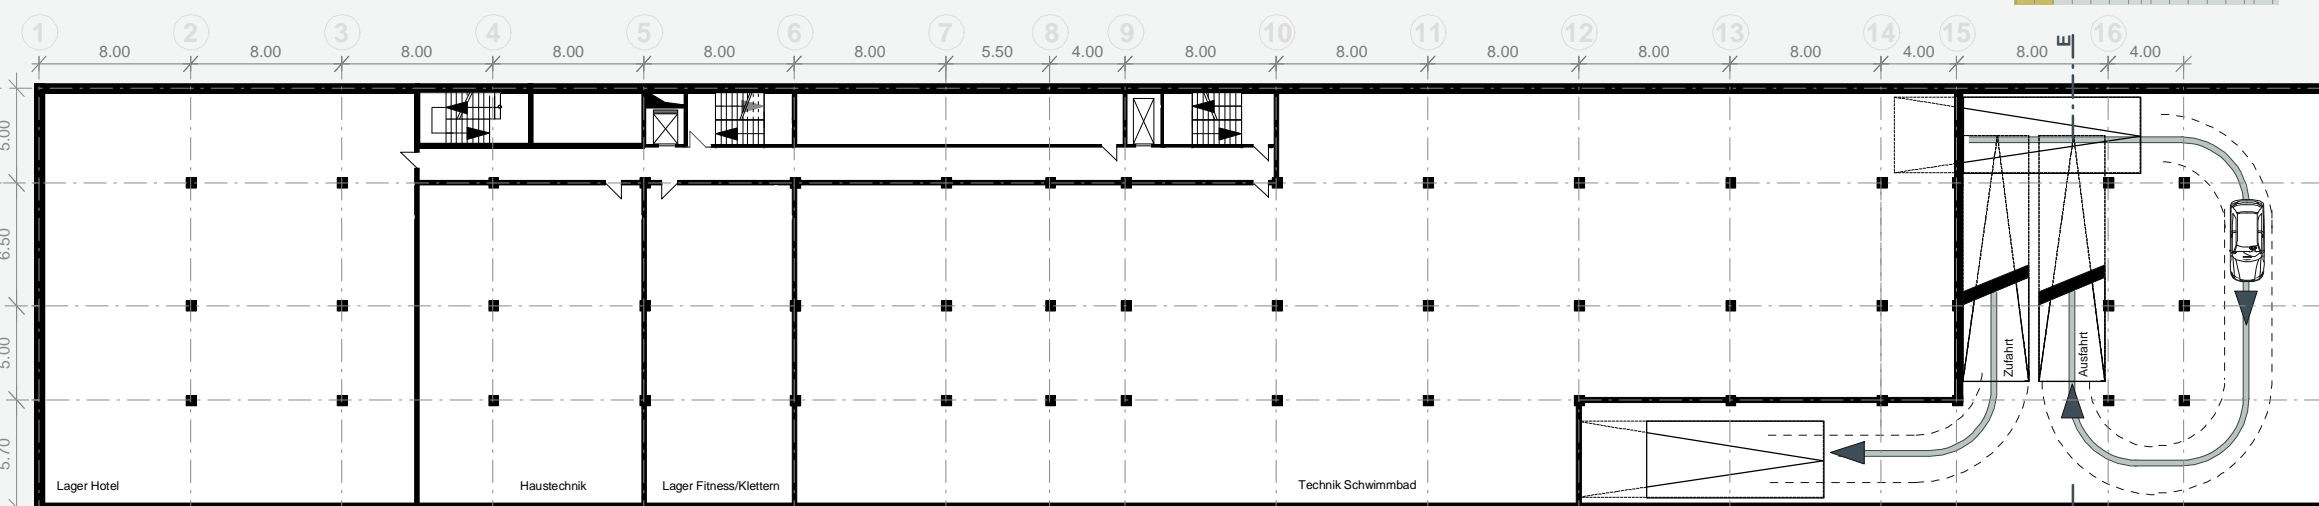

Grundriss 1. TG M 1:200

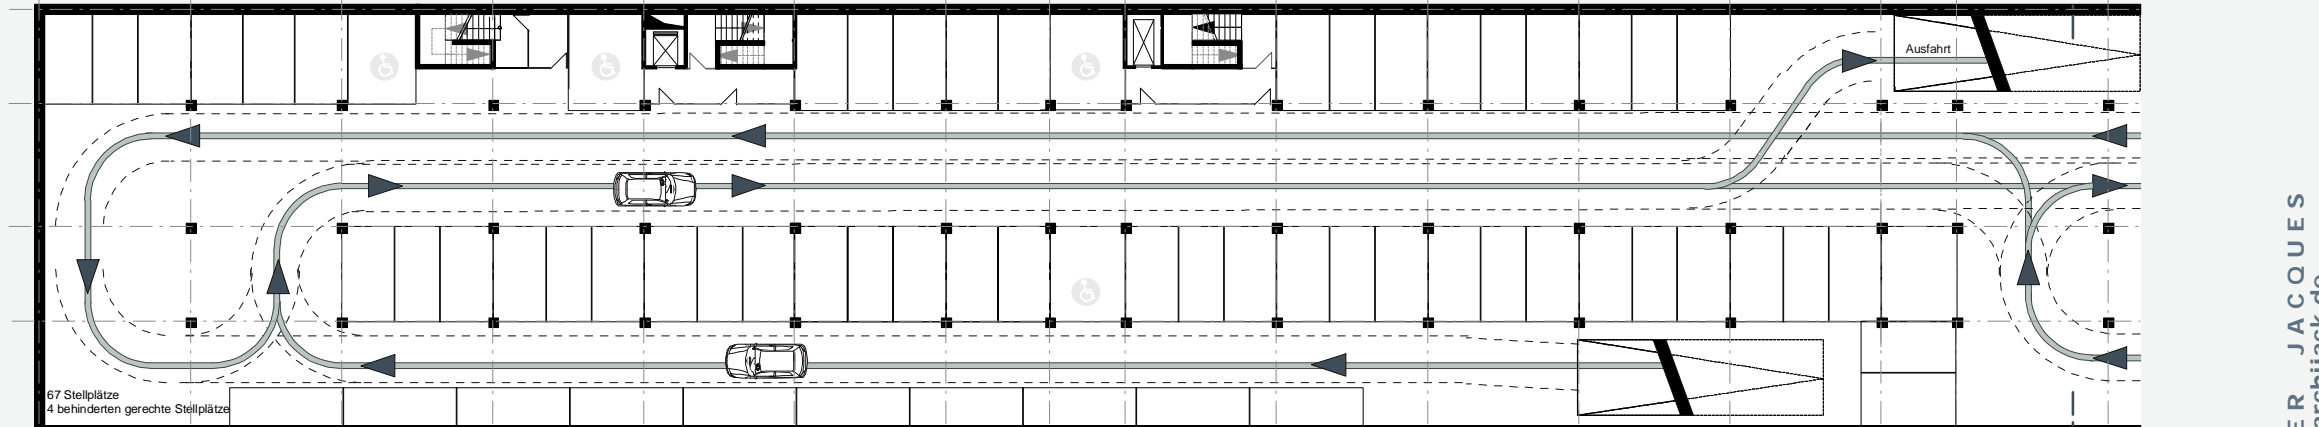

Grundriss 2. TG M 1:200