



SIEHE DETAILS D
3.3 BLATT D 4

STÄHLWINKEL 80/80/7

SCHWELLE 8/16 CM

EPOXIDHARZ
+ 0.143


0.000

0.057

0.000

BETONTREPPE
2 * 18.9/28

SCHNITT A-A

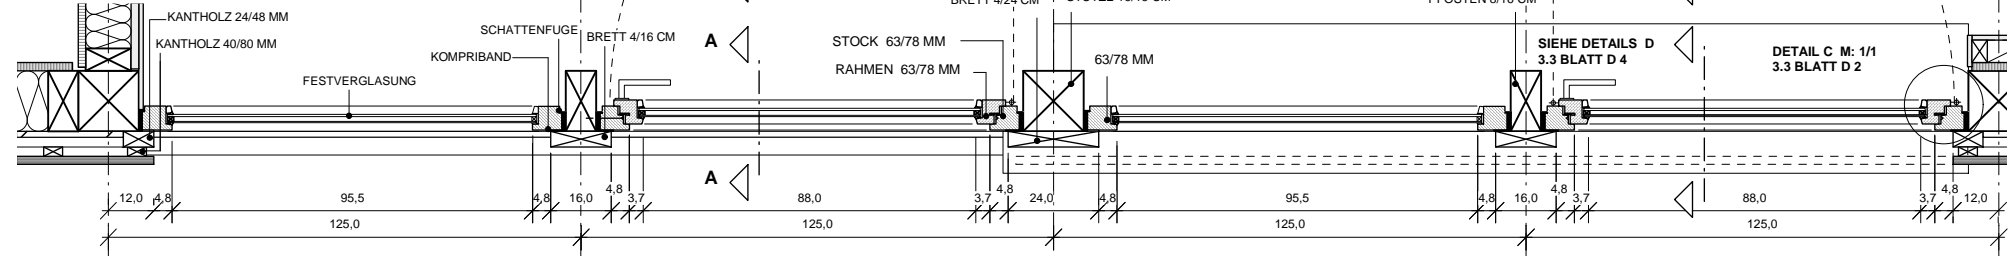

DETAIL C M: 1/1
3.3 BLATT D 2